

Paint Finish:


- Hylar 5000 / Kynar 500

Warranty:

- 20-year Paint Finish Warranty


Available in:

- 22 & 24 Ga. Steel
- .032 - .040 Aluminum

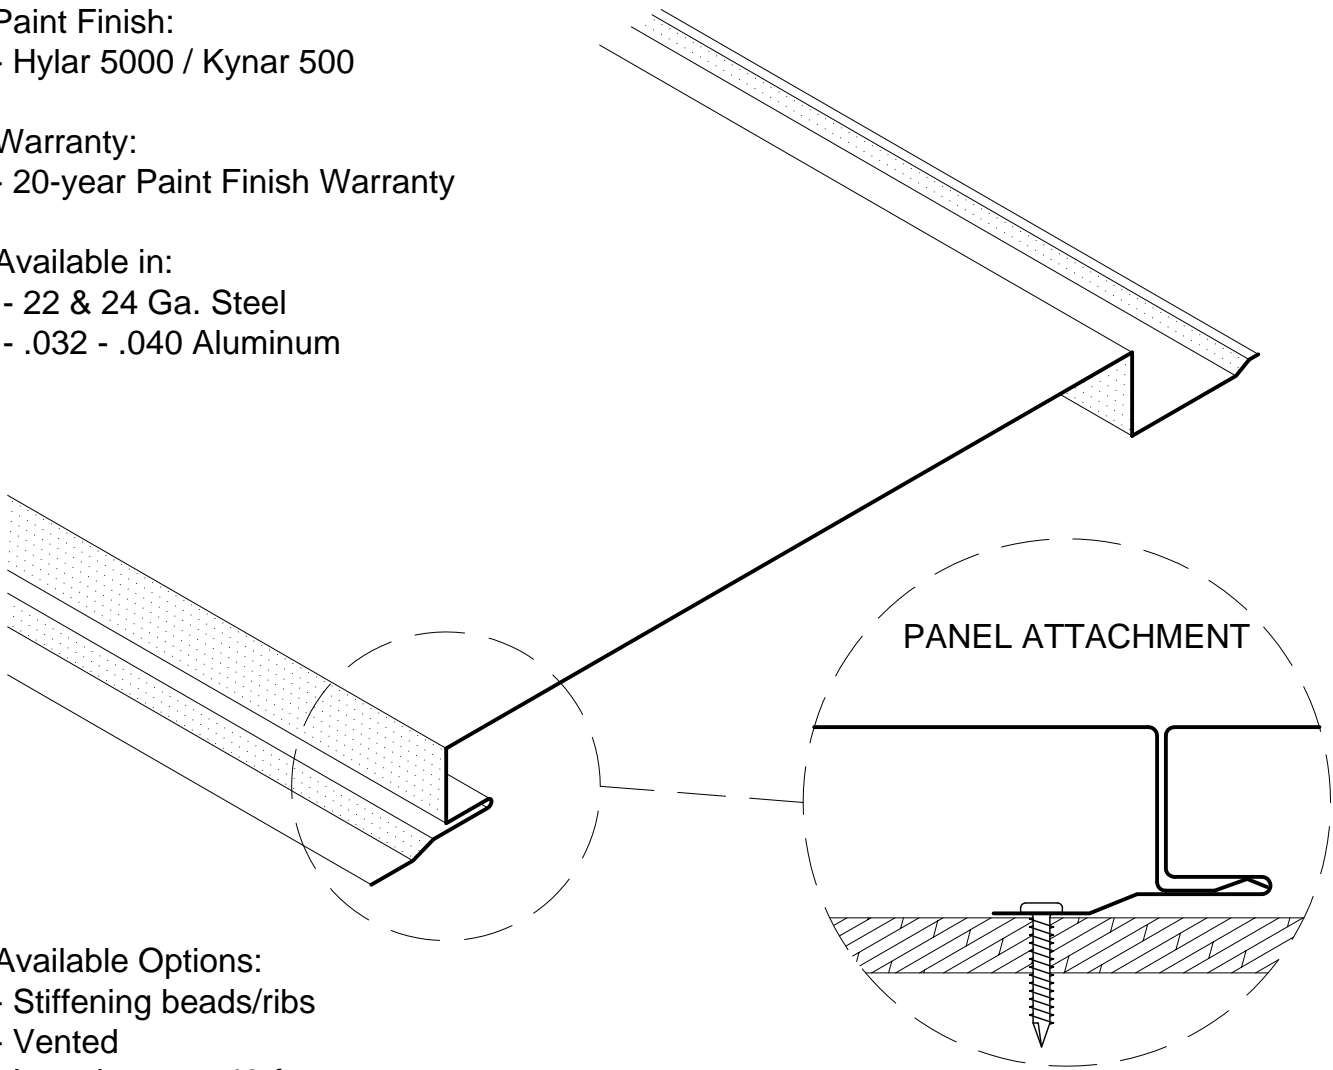

Available Options:

- Stiffening beads/ribs
- Vented
- Lengths up to 48-feet

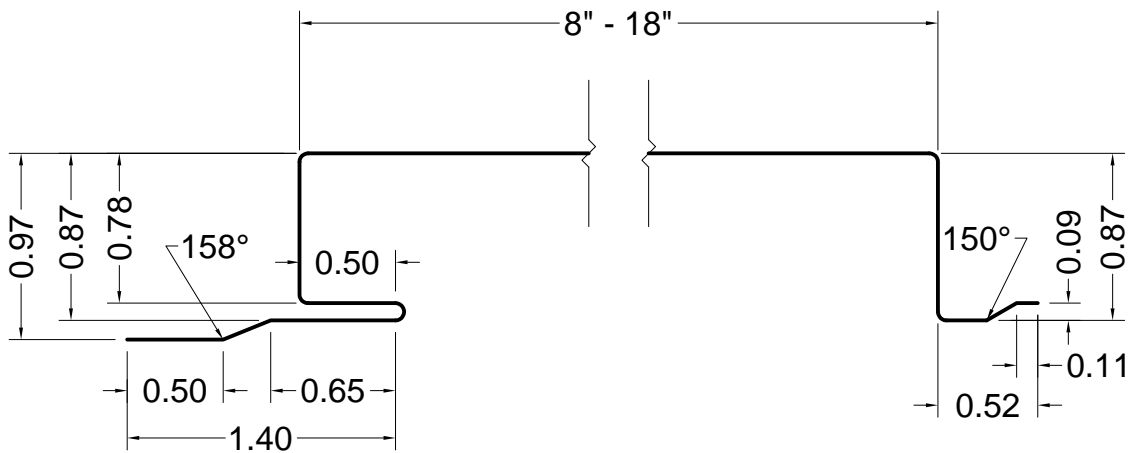

831 MORLEY DRIVE
SAGINAW, MICHIGAN 48601
PH: 800-248-0280
FAX: 989-737-7073



FLUSH SOFFIT PANEL	DETAIL NO. P-100
ROOF PANEL PROFILE	
STANDARD PRODUCT	
DRAWN BY: ENG. DEPT.	
DATE: 01/26/06	SCALE: NTS