



Paint Finish:
 -Hylar 5000 / Kynar 500

Warranty:
 -20-year Paint Finish Warranty

Available in:
 -22 & 24 Ga. Steel
 -.032 - .040 Aluminum

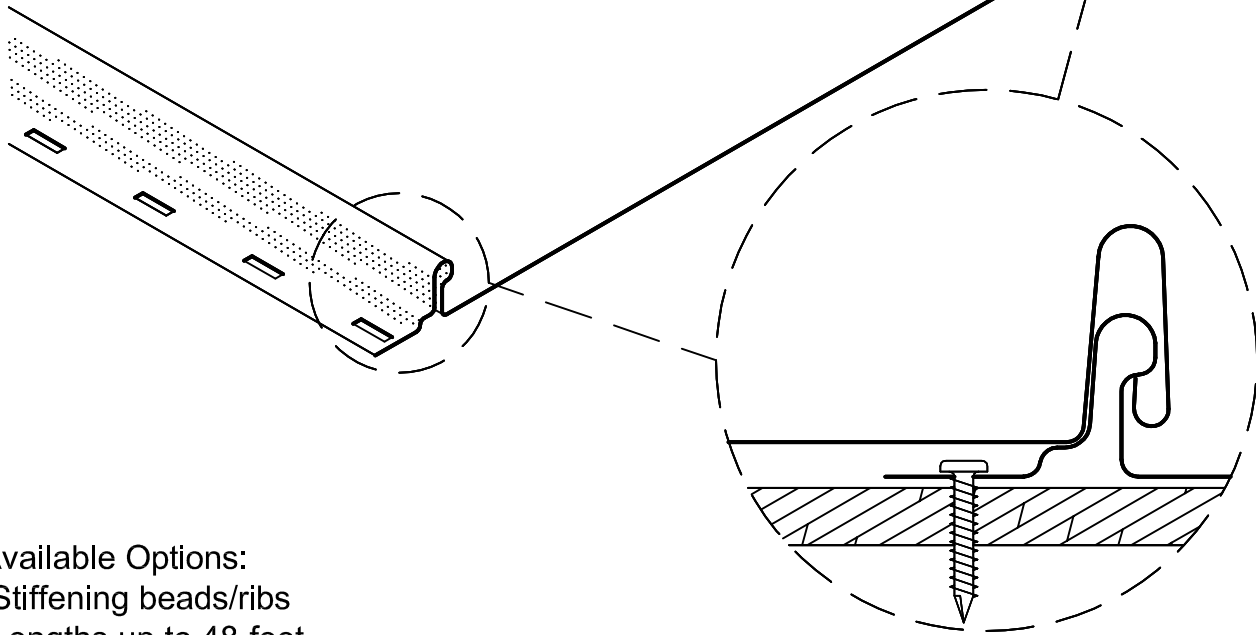

Available Options:
 -Stiffening beads/ribs
 -Lengths up to 48-feet

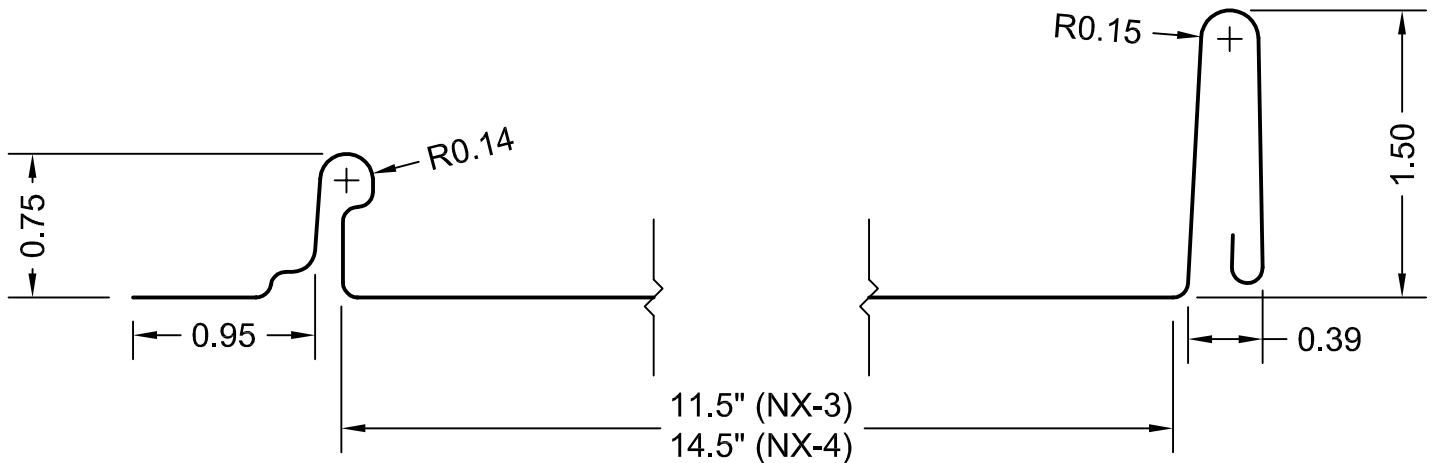

831 MORLEY DRIVE
 SAGINAW, MICHIGAN 48601
 PH: 800-248-0280
 FAX: 989-737-7073



NX-3 & 4 SNAP LOCK PANEL		DETAIL NO.
ROOF PANEL PROFILE		P-400
STANDARD PRODUCT		
DRAWN BY: EM		
DATE: 01/2009	SCALE: NTS	